


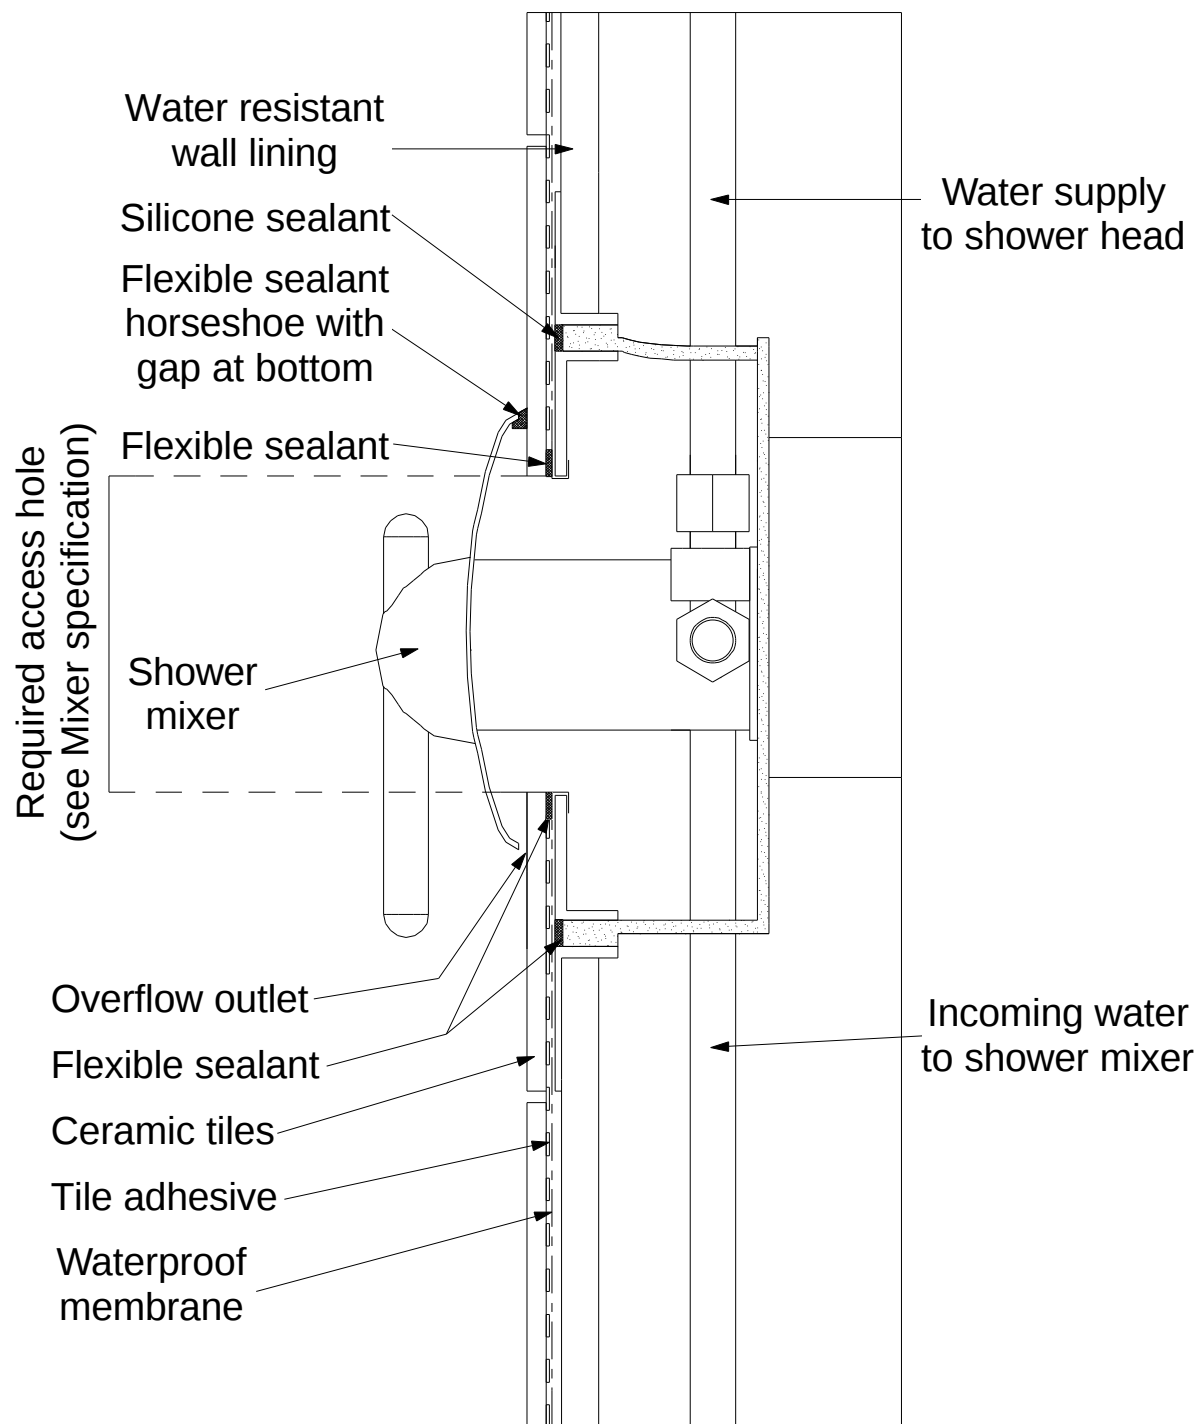

Wetwall Caddy Detail for Tiled Applications